


MOUNT MACKENZIE AREA OCP AMENDMENT - Appendix 2

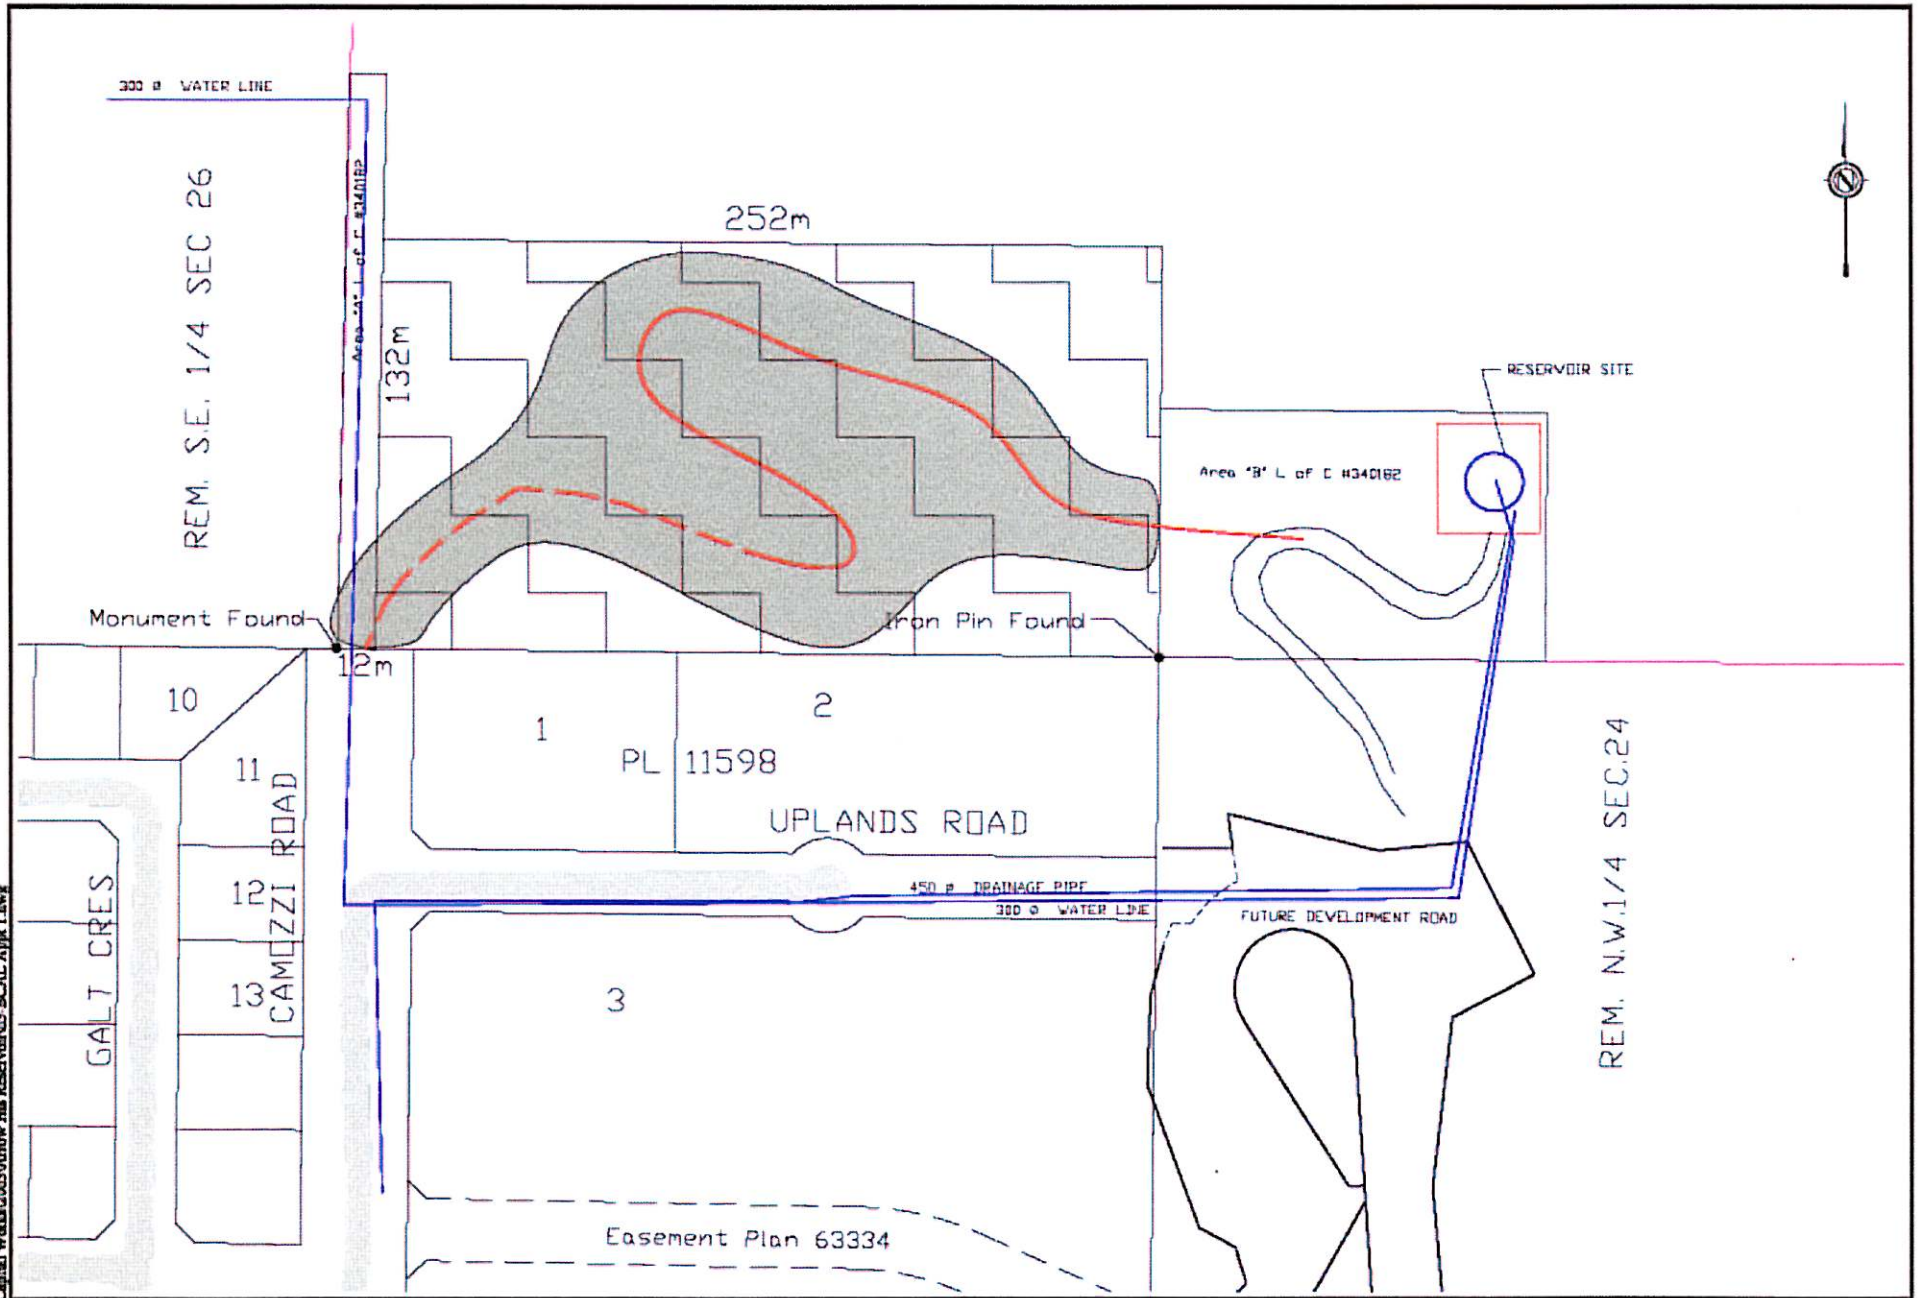

P:\Public Works\Capital Works\003\Annex File Reservoir\05 BCAL Appl. Layout



DRAWING TITLE
BCAL NRT Application

SCALE
1:2,000

NOTES

Tenure Area = 3.3ha
Construction Area = 1.7ha